


COMMERCIAL SPACE FOR LEASE


Well located 3300 square feet building .

Well renovated commercial building, on a high traffic stretch of Highway 2, between Trenton and Belleville . Close to the CFB. Excellent for business, professional, medical and administrative office, retail store or personal Service Shop. 400 amp service. Main entrance reception area, office space, conference room, 2 bathrooms on site and many parking spots.

Price: \$3,900/month plus utilities and HST

For more information, call CRG Property Management: 613-661-0432, 613-394-0432

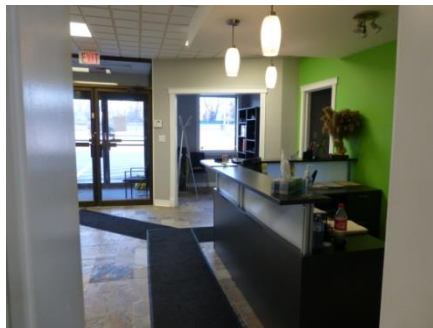

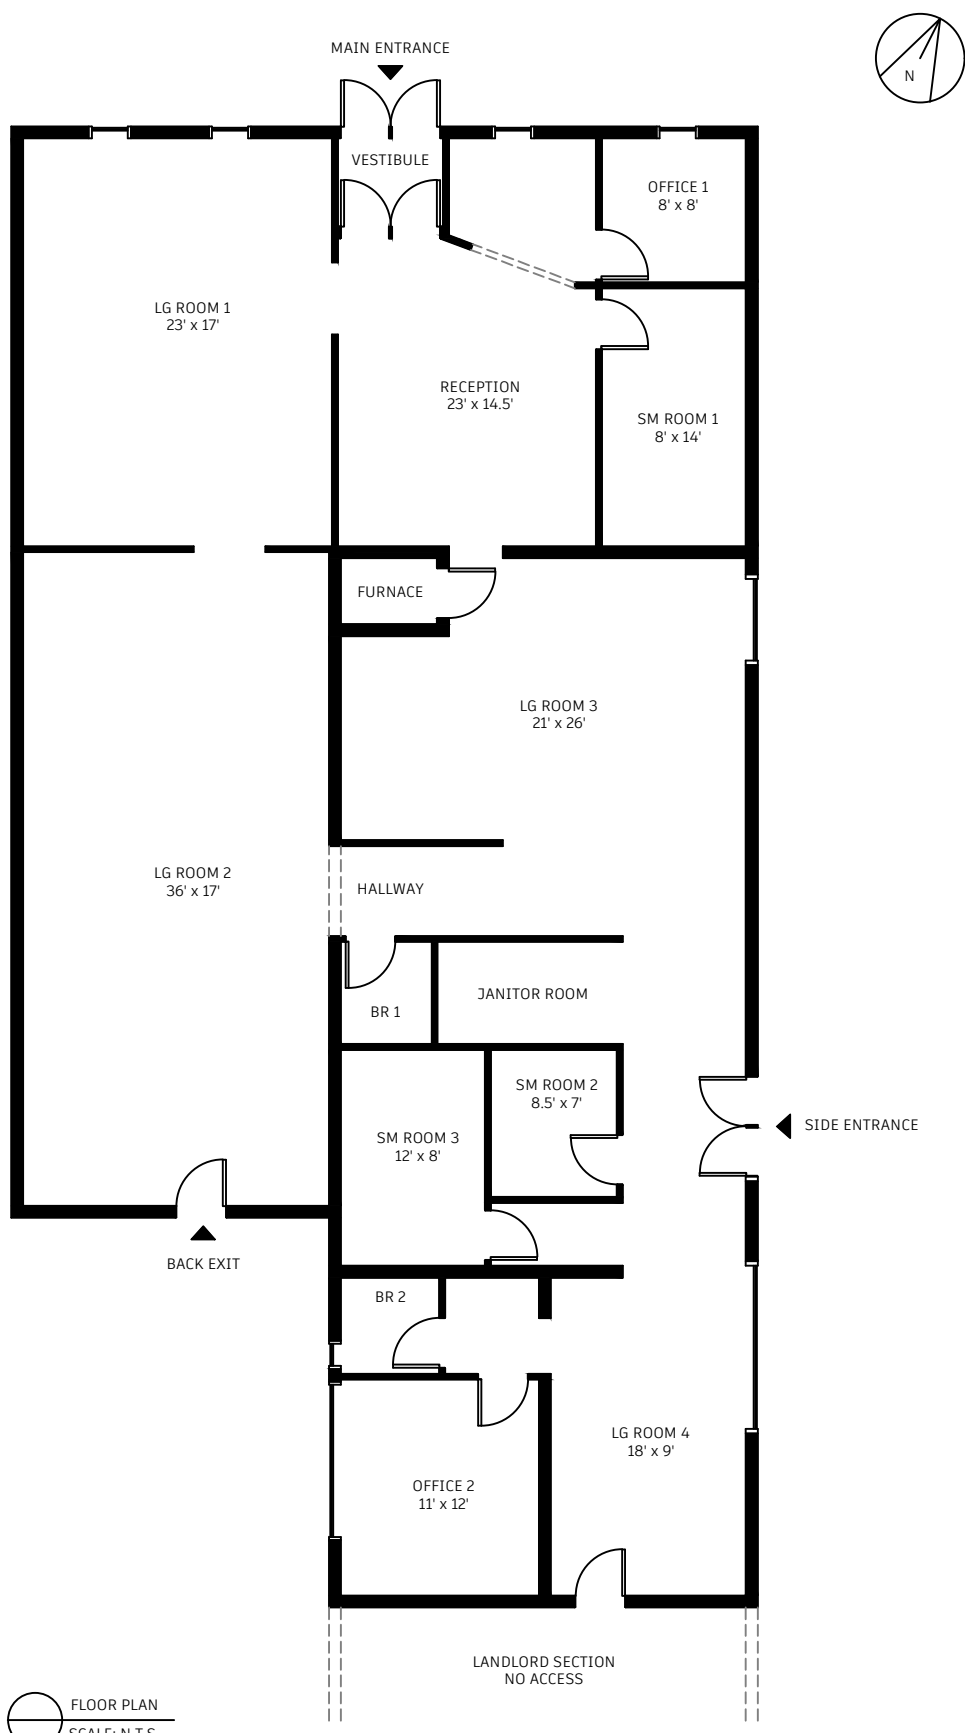

FLOOR PLAN
SCALE: N.T.S.

NOTES:
• ALL DIMENSIONS ARE APPROXIMATE

CRG PROPERTY MANAGEMENT
764 A OLD HWY 2
TRENTON, ON

MAIN FLOOR PLAN

DRAFTER: MICHELLE GOBEIL	Job No. 1
DATE: JANUARY 6, 2021	DWG No. A1